


2ND AVENUE

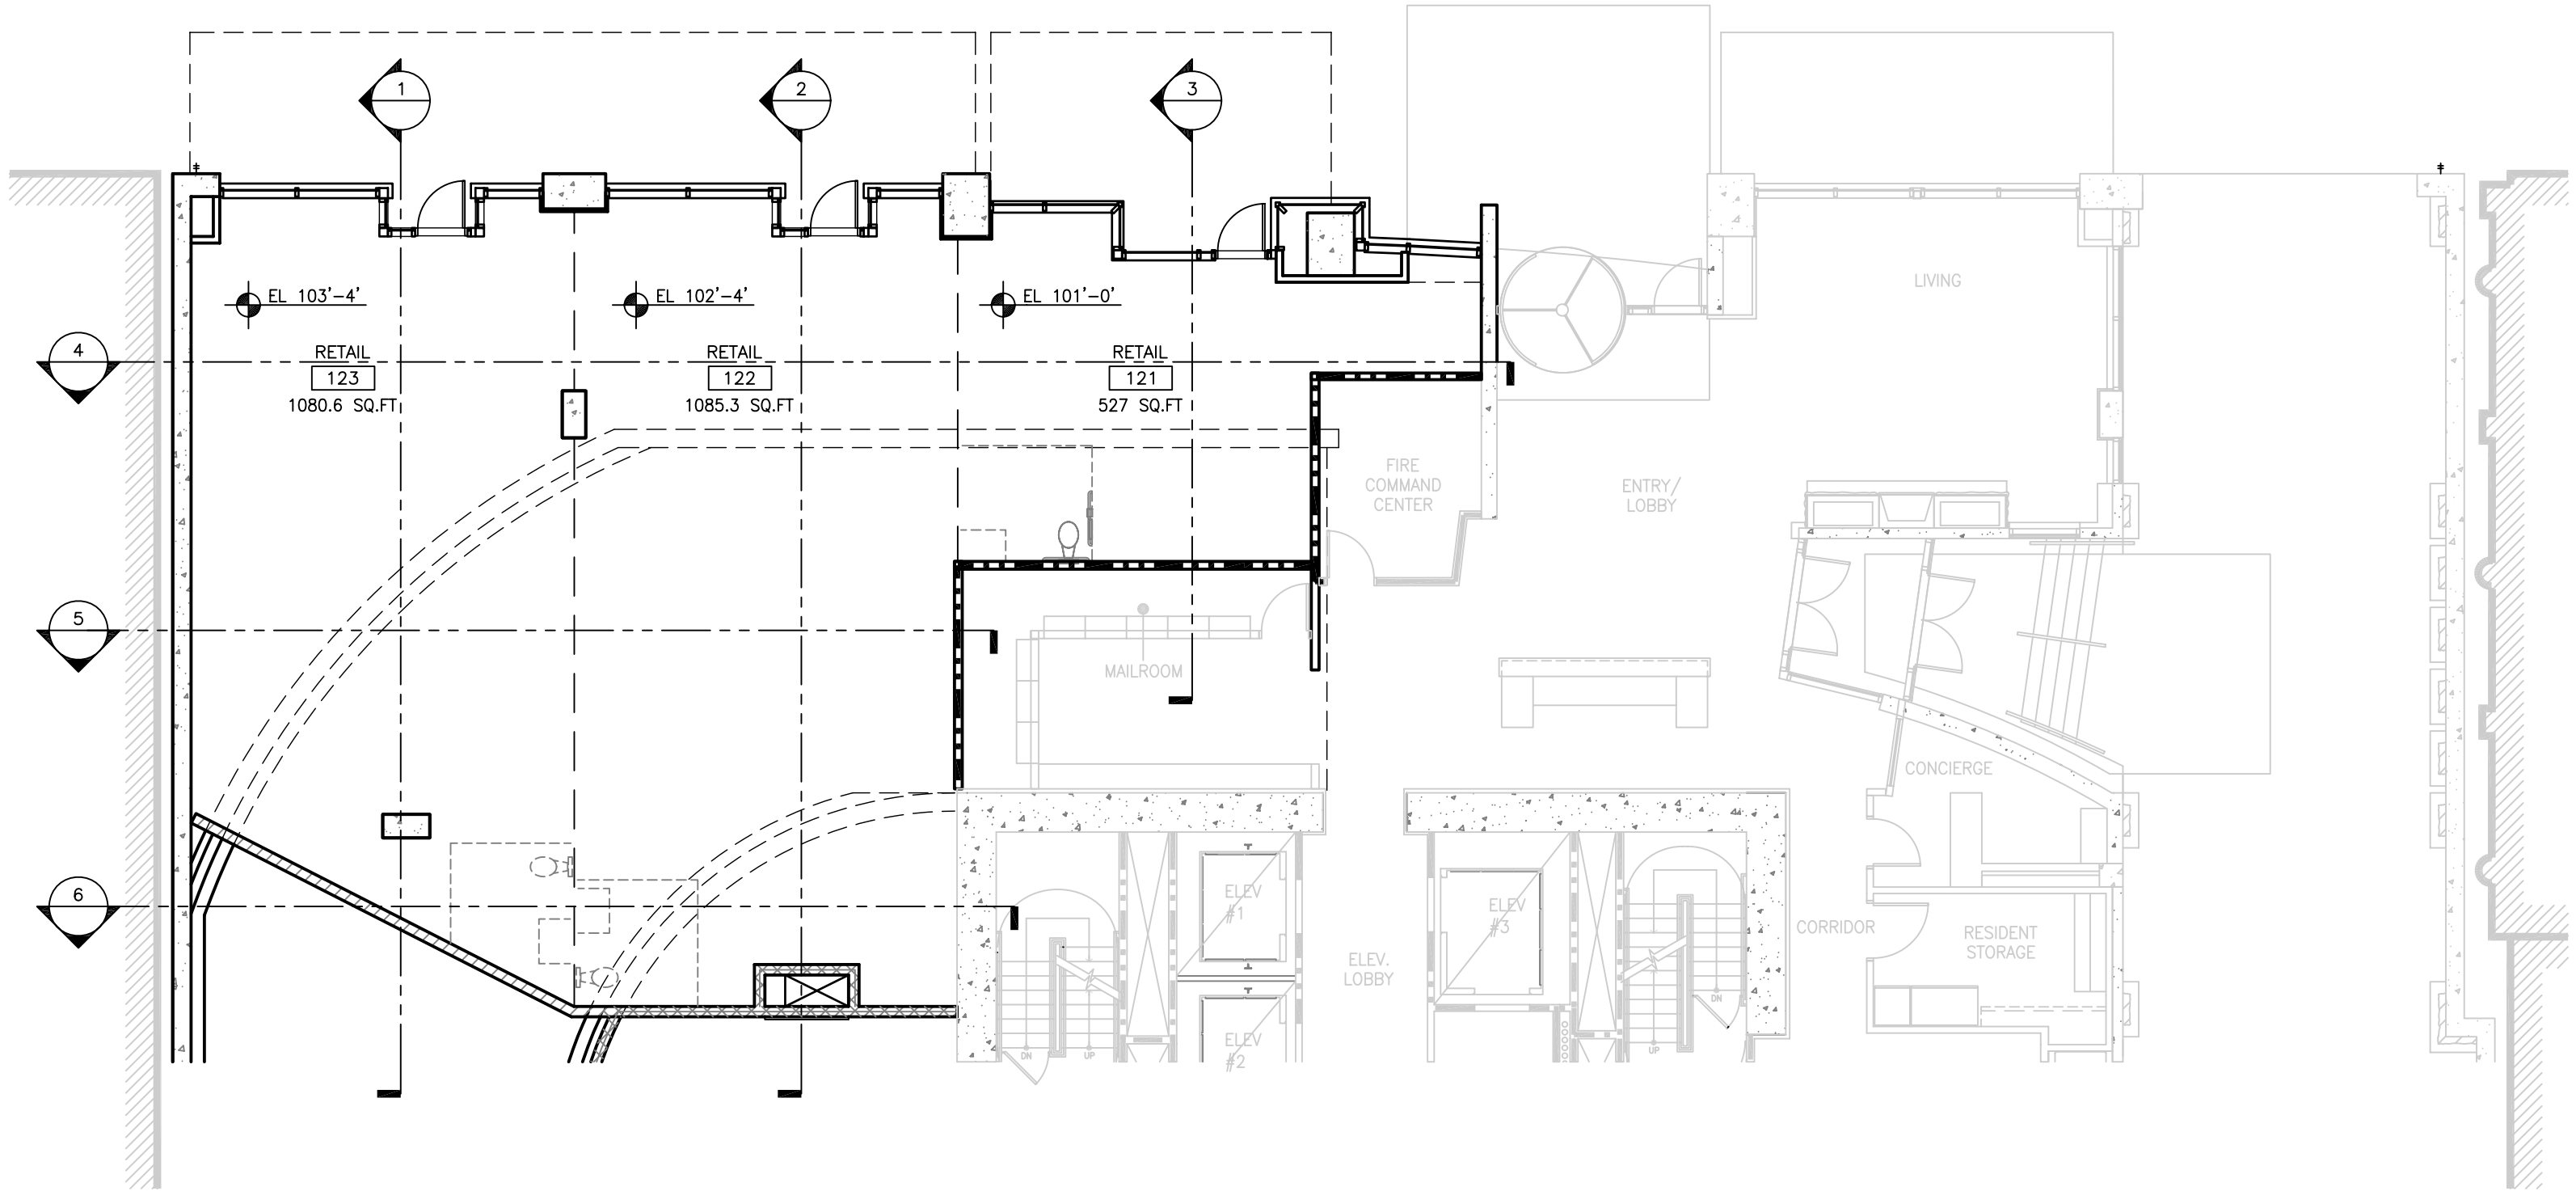

1


LEVEL 1 LOBBY/RETAIL PLAN

NTS



1 EAST ELEVATION

1/8"=1'-0"

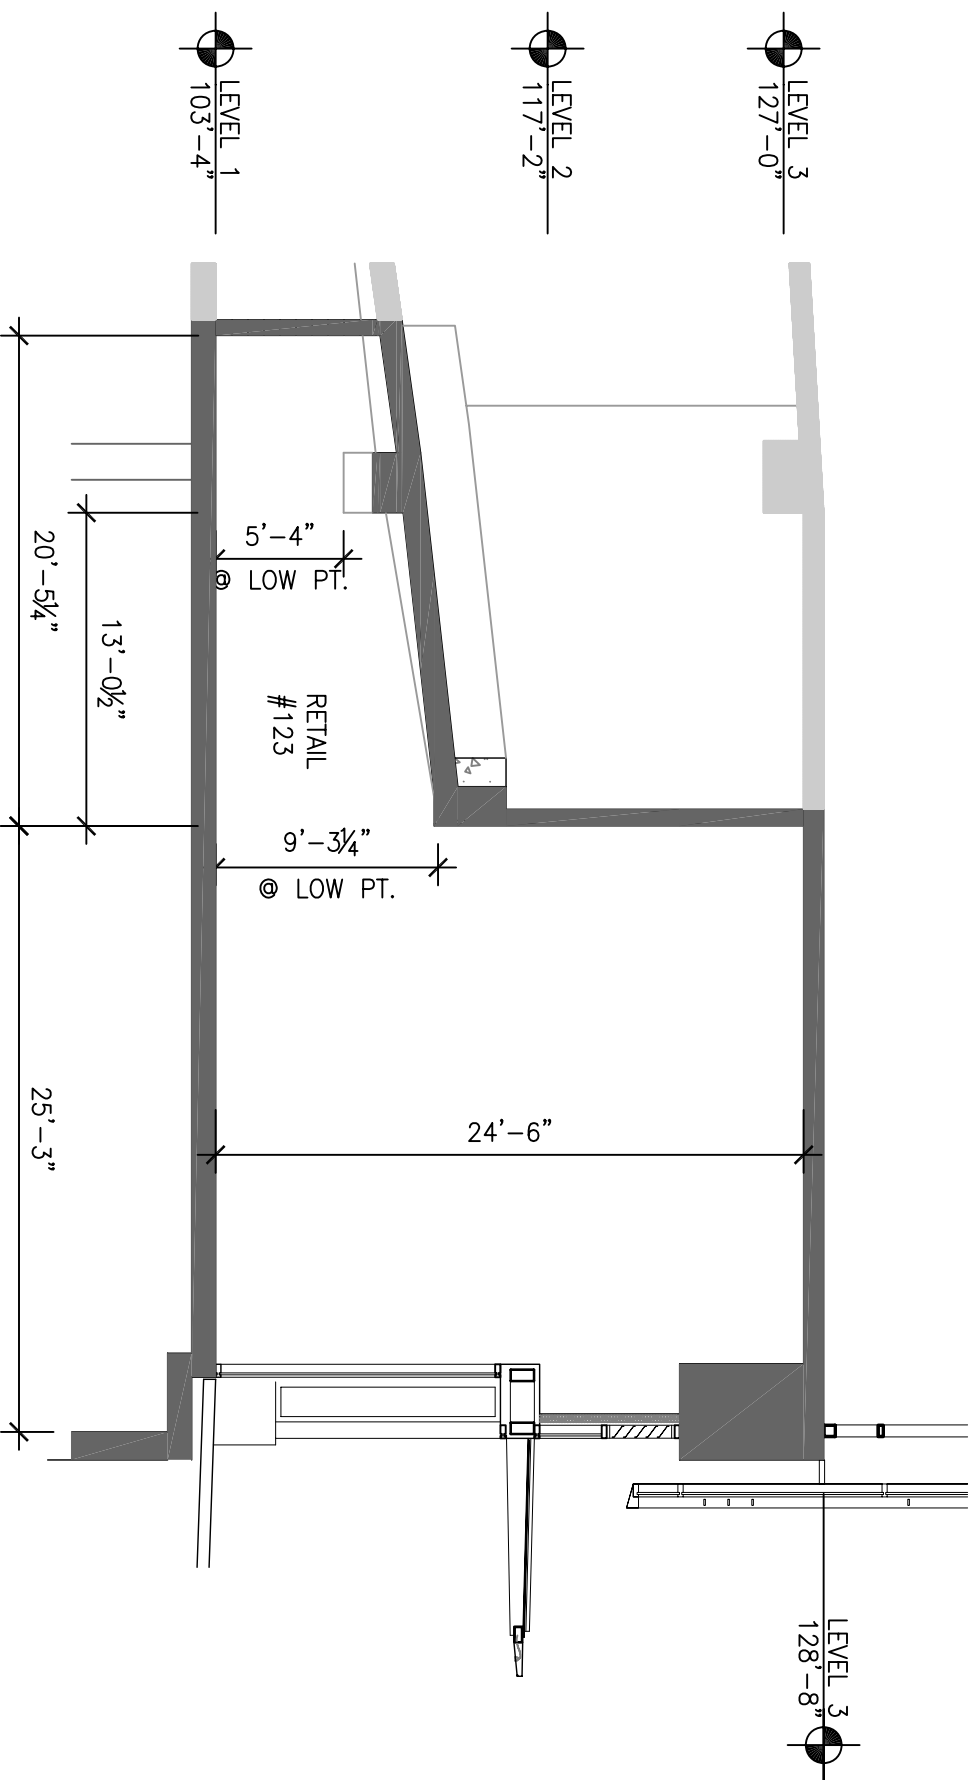


1

WEST/EAST SECTION

RETAIL #123

1/8" = 1'-0"

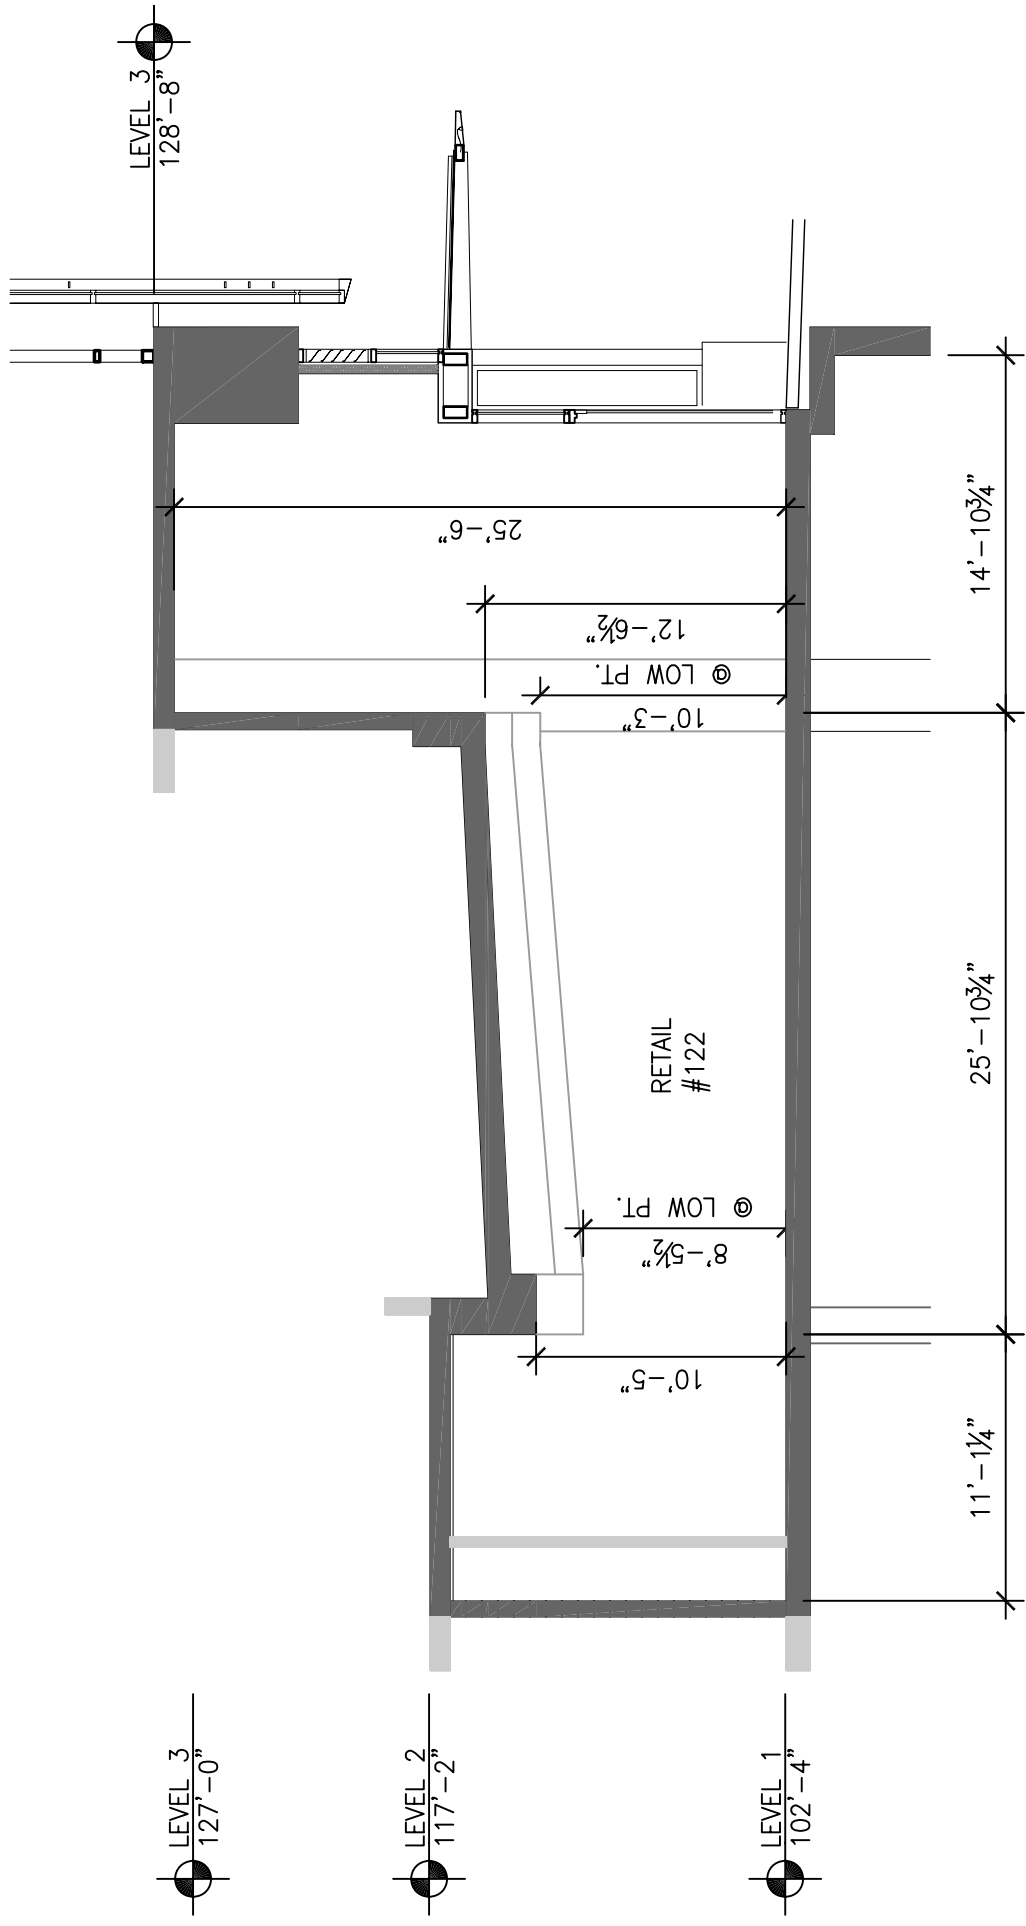


2 WEST/EAST SECTION
 RETAIL #122
 1/8"=1'-0"

LEVEL 3
127'-0"

LEVEL 2
117'-2"


LEVEL 1
101'-0"

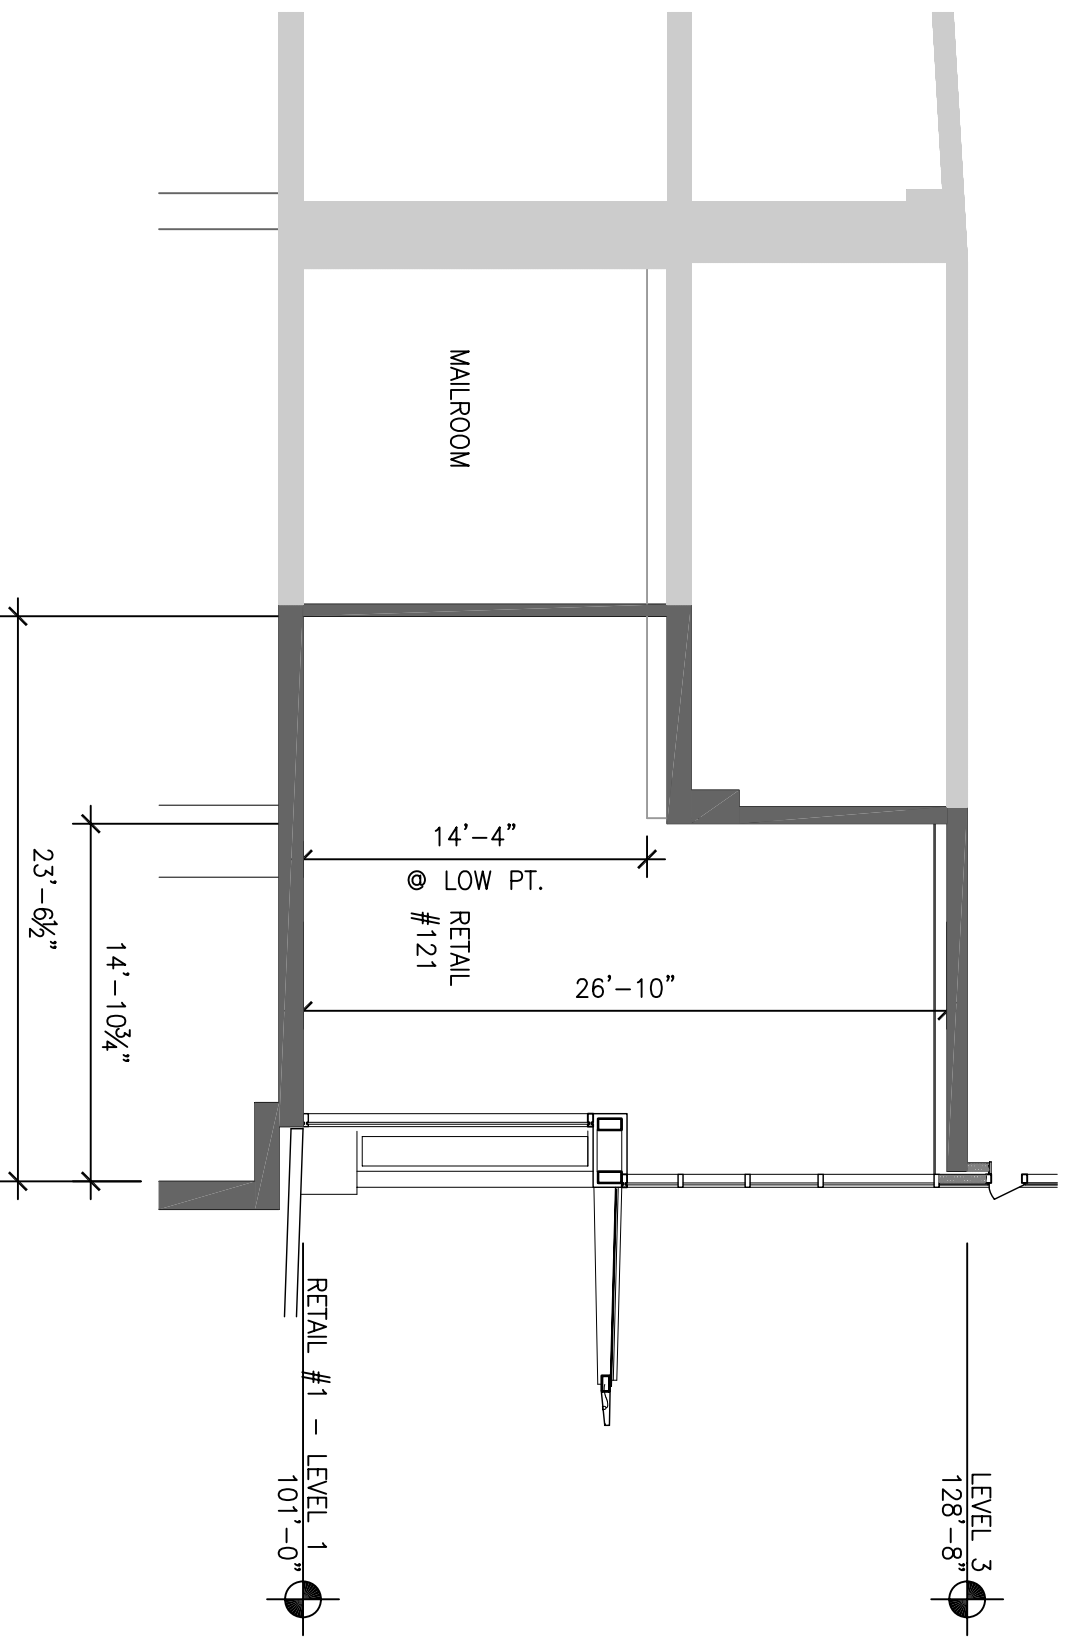


3

WEST/EAST SECTION
RETAIL #121

1/8"=1'-0"

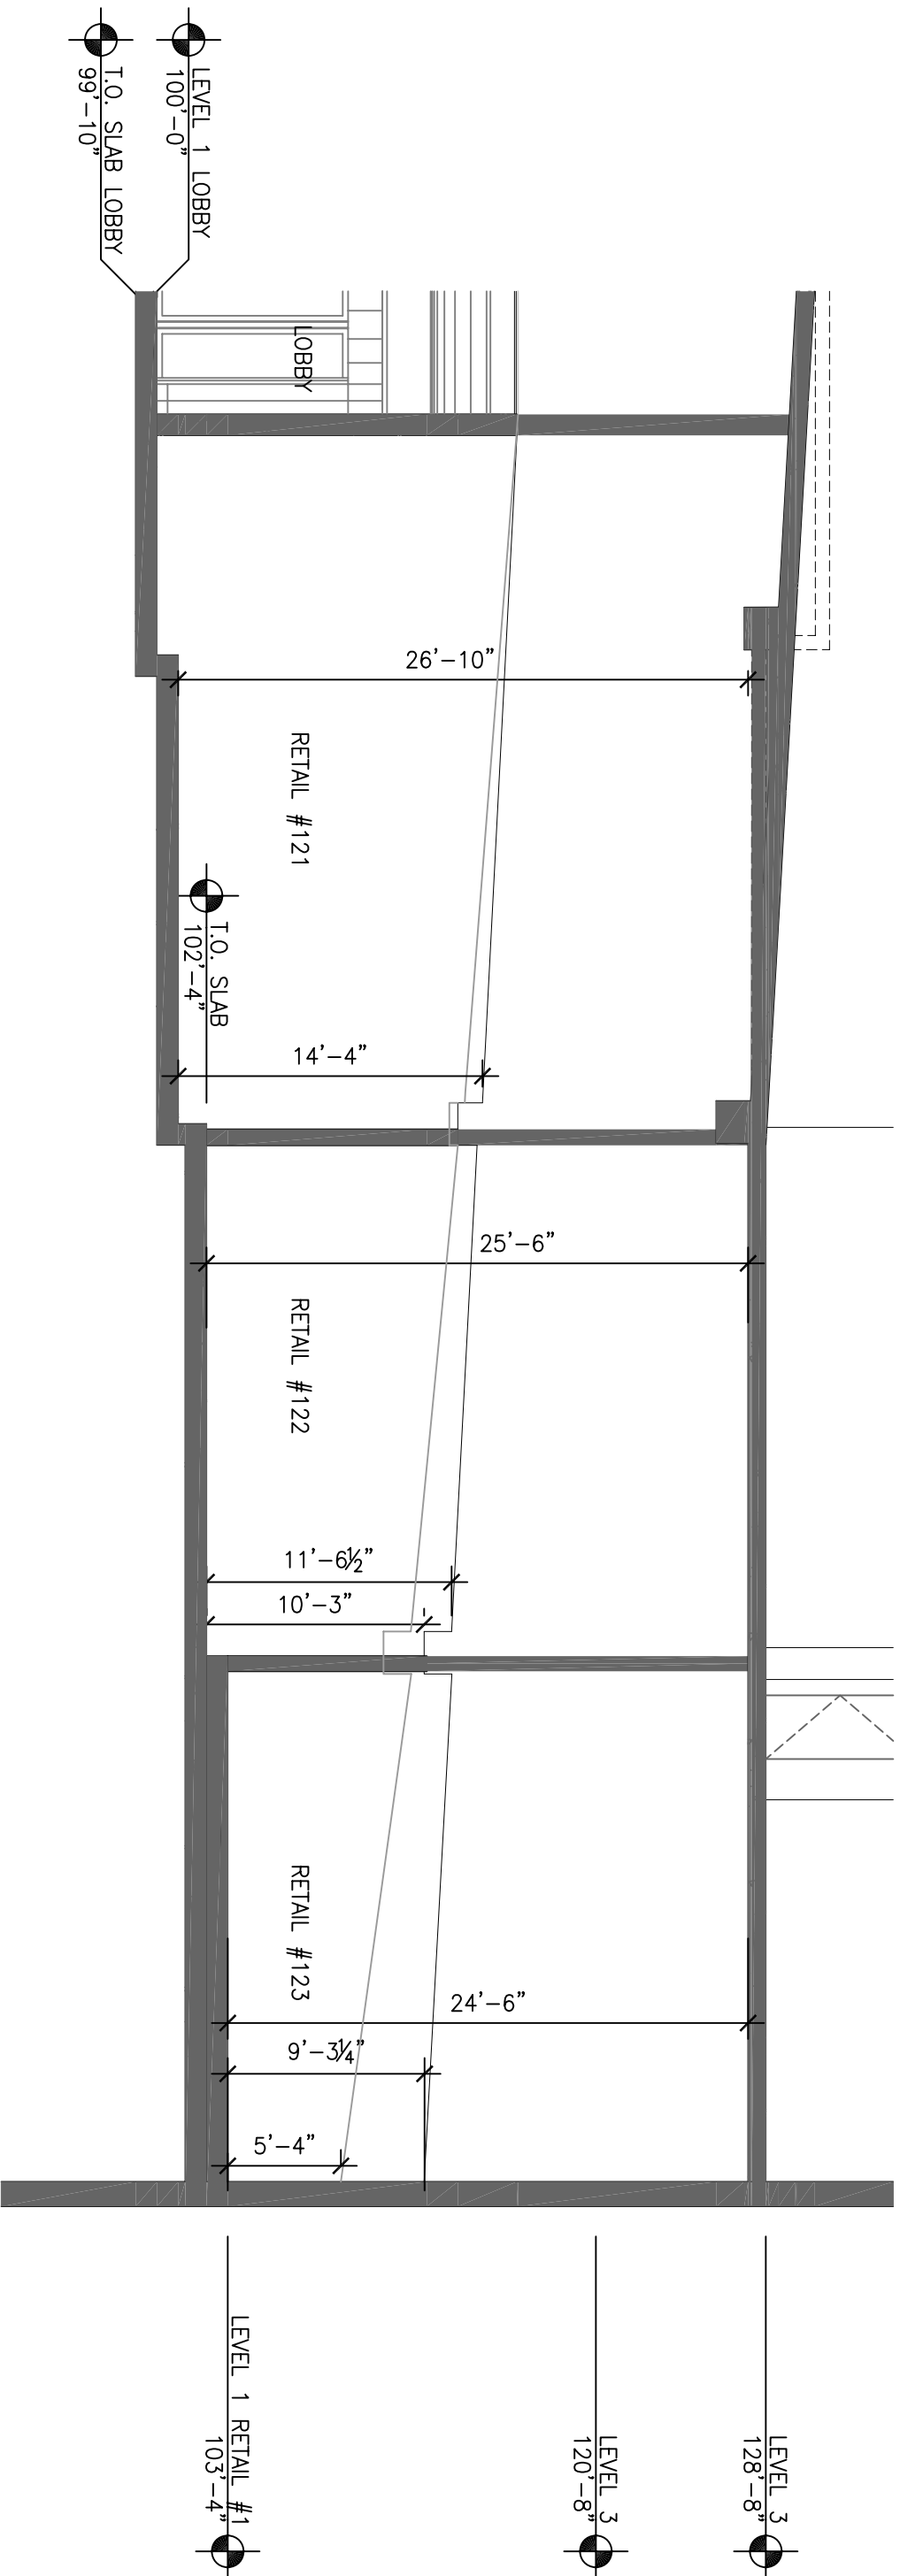


4 SOUTH/NORTH SECTION
 1/8"=1'-0"

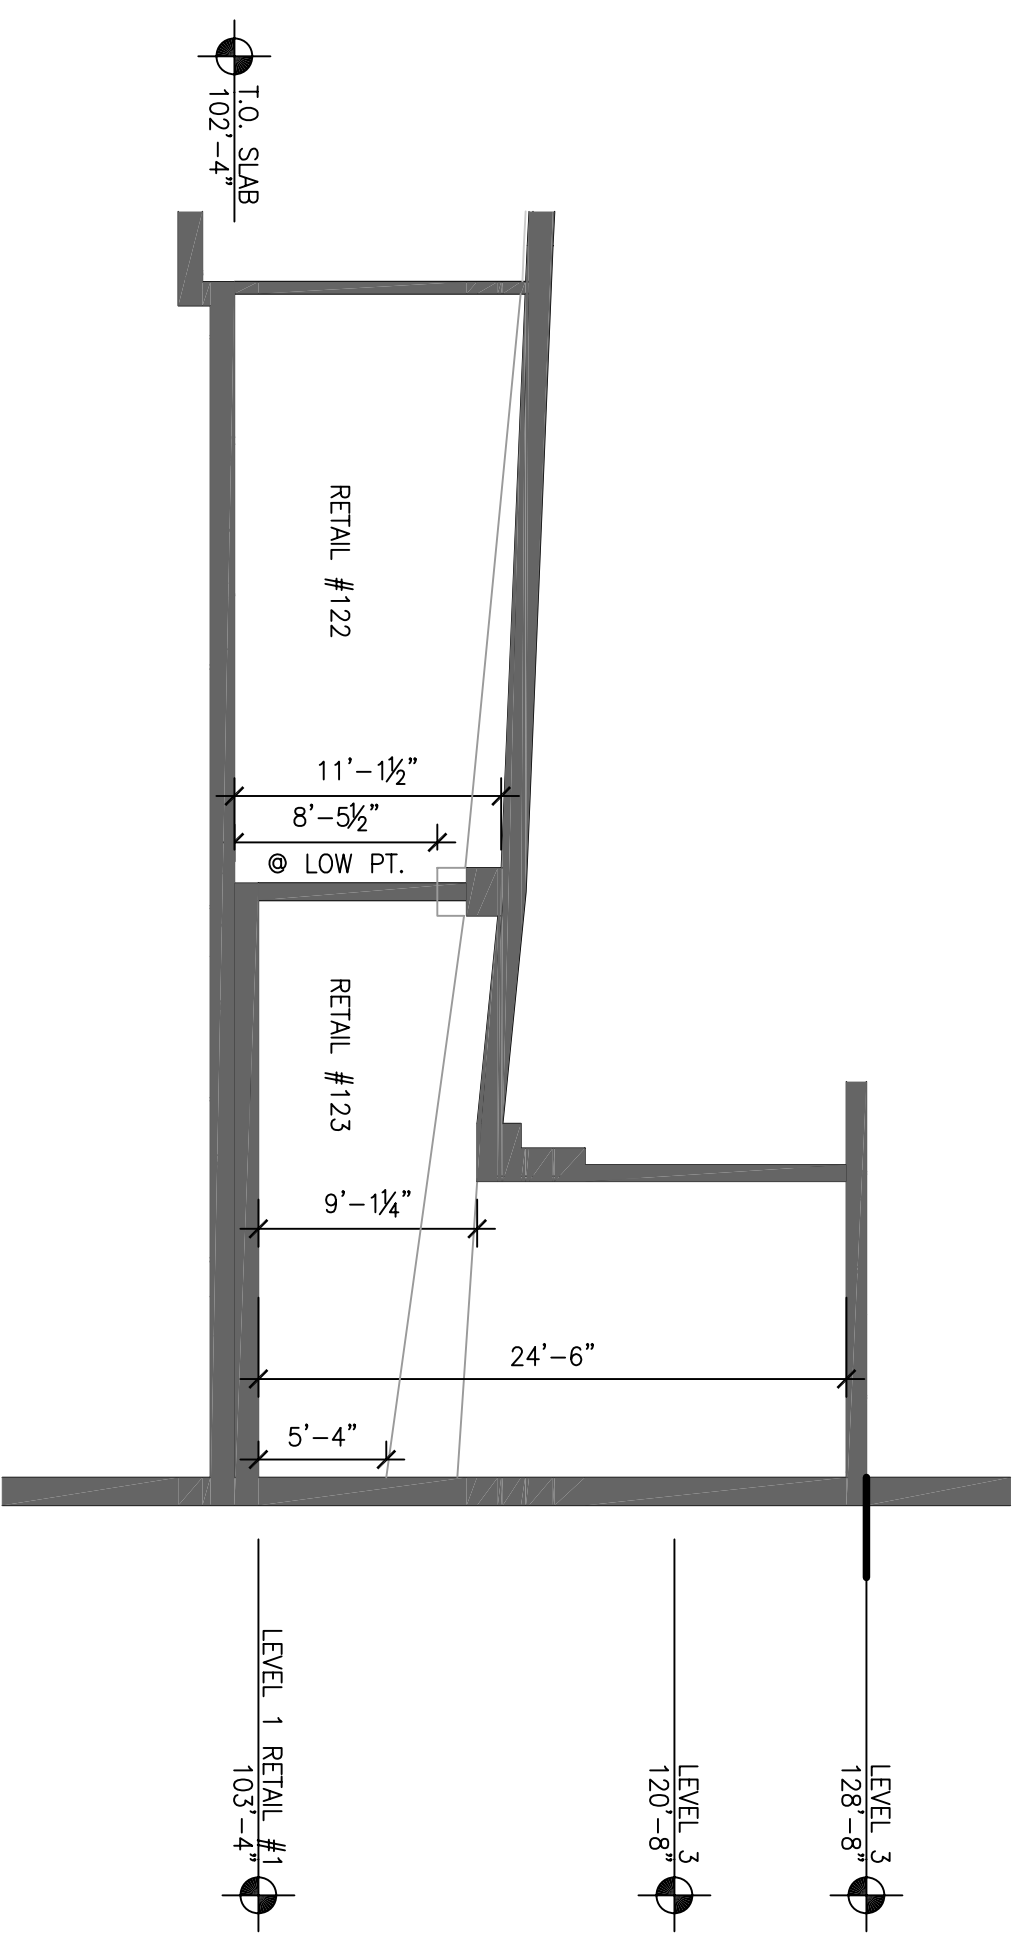

5

SOUTH/NORTH SECTION

1/8"=1'-0"

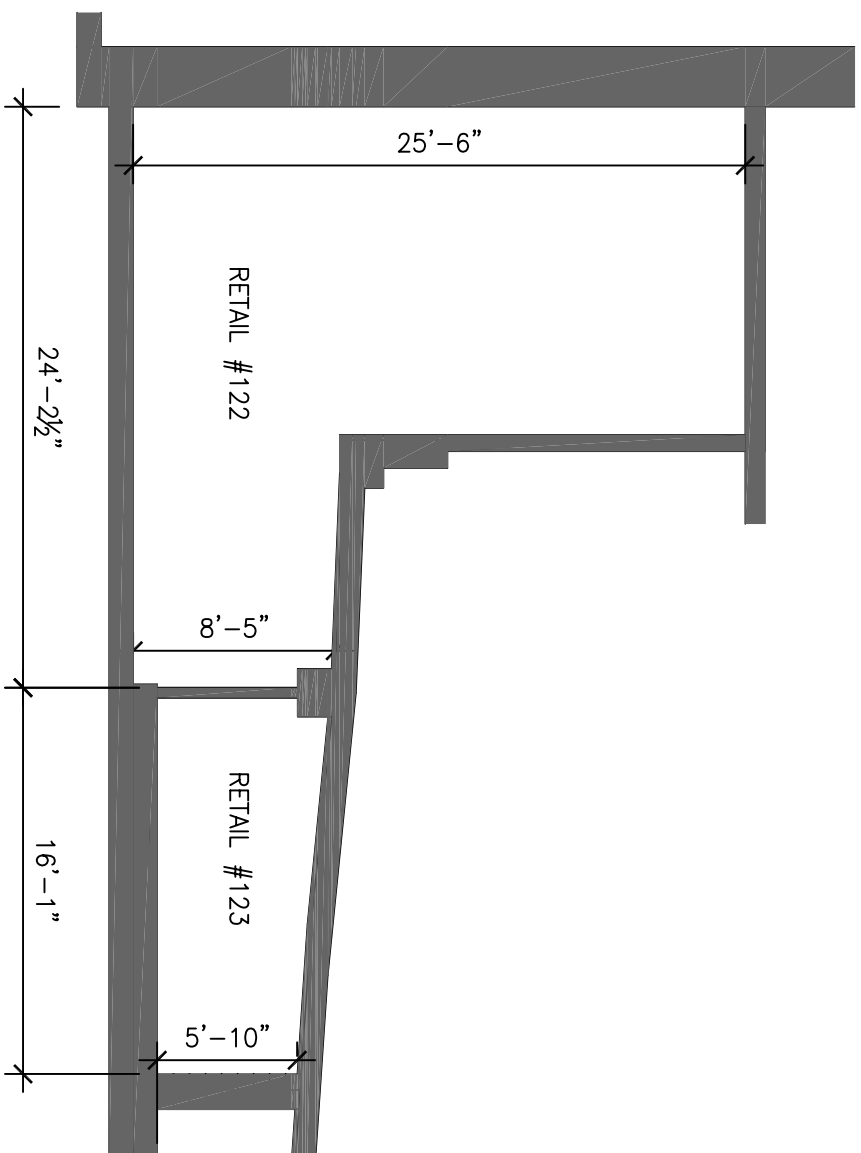

LEVEL 3
128'-8"

LEVEL 3
120'-8"

LEVEL 1 RETAIL #1
103'-4"

6

SOUTH/NORTH SECTION

1/8"=1'-0"